


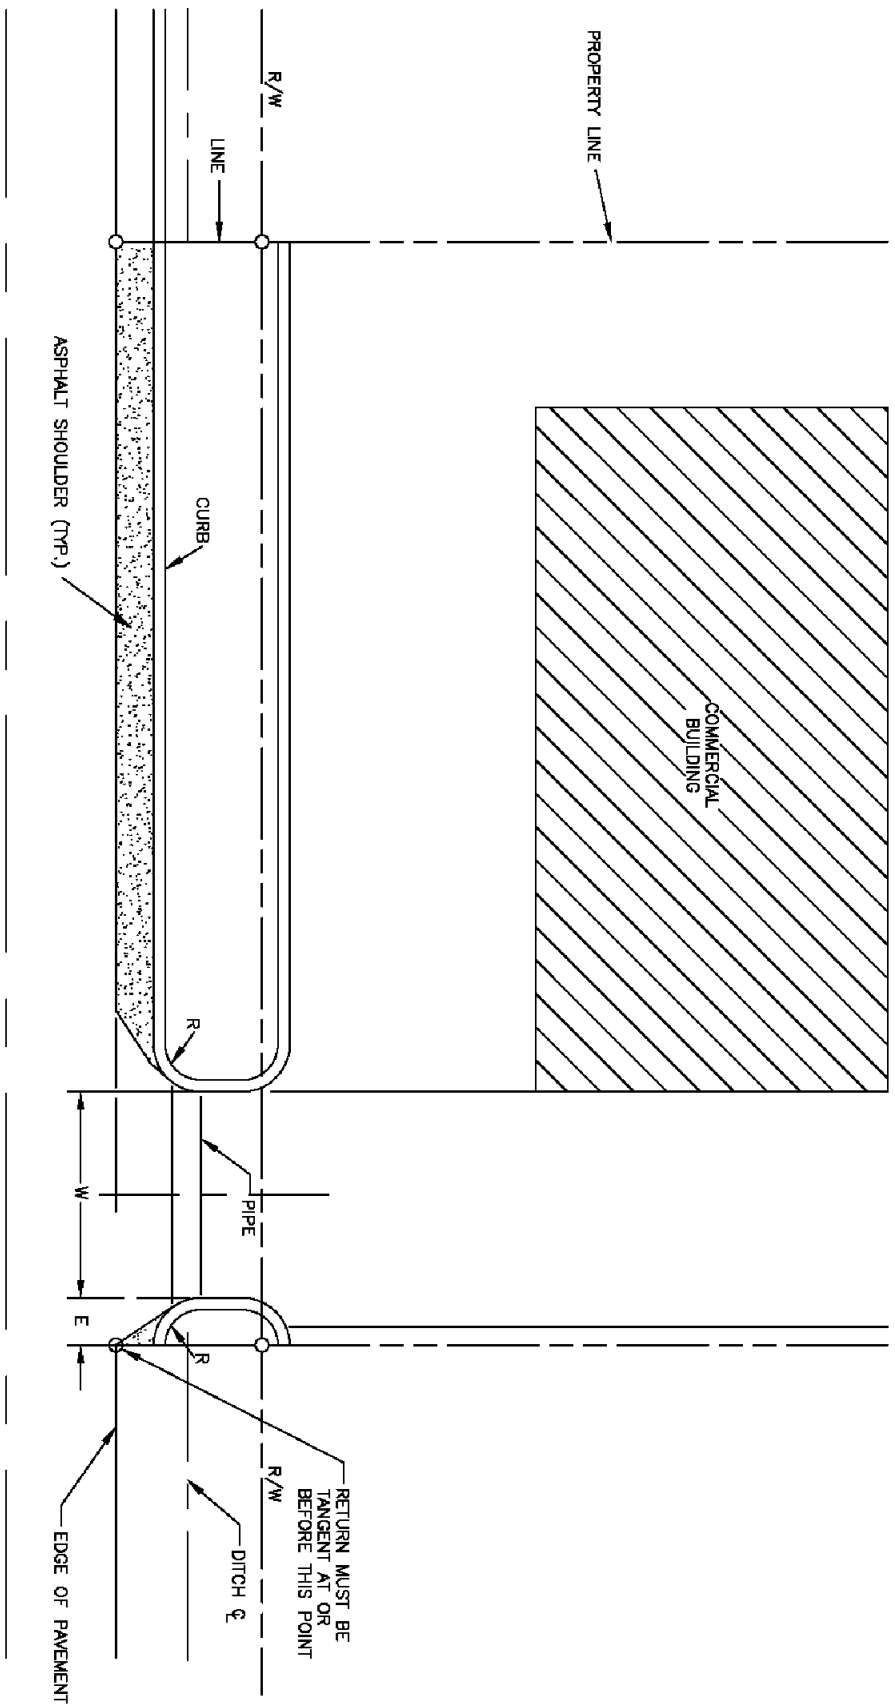

1. R - 10' MIN., 30' MAX.
E - 10' MIN.
W - ONE WAY: 12' MIN., 20' MAX.
- TWO WAY: 20' MIN., 36' MAX.
2. ALL RADII ARE TO BACK OF CURB.

NOT TO SCALE

TOWN OF
MARSHVILLE, NC

COMMERCIAL SINGLE DRIVEWAY
DITCH SECTION

STD.
4.04

REVISIONS

NO	DATE	BY	COMMENT